


Untergeschoss Haus D 1:150



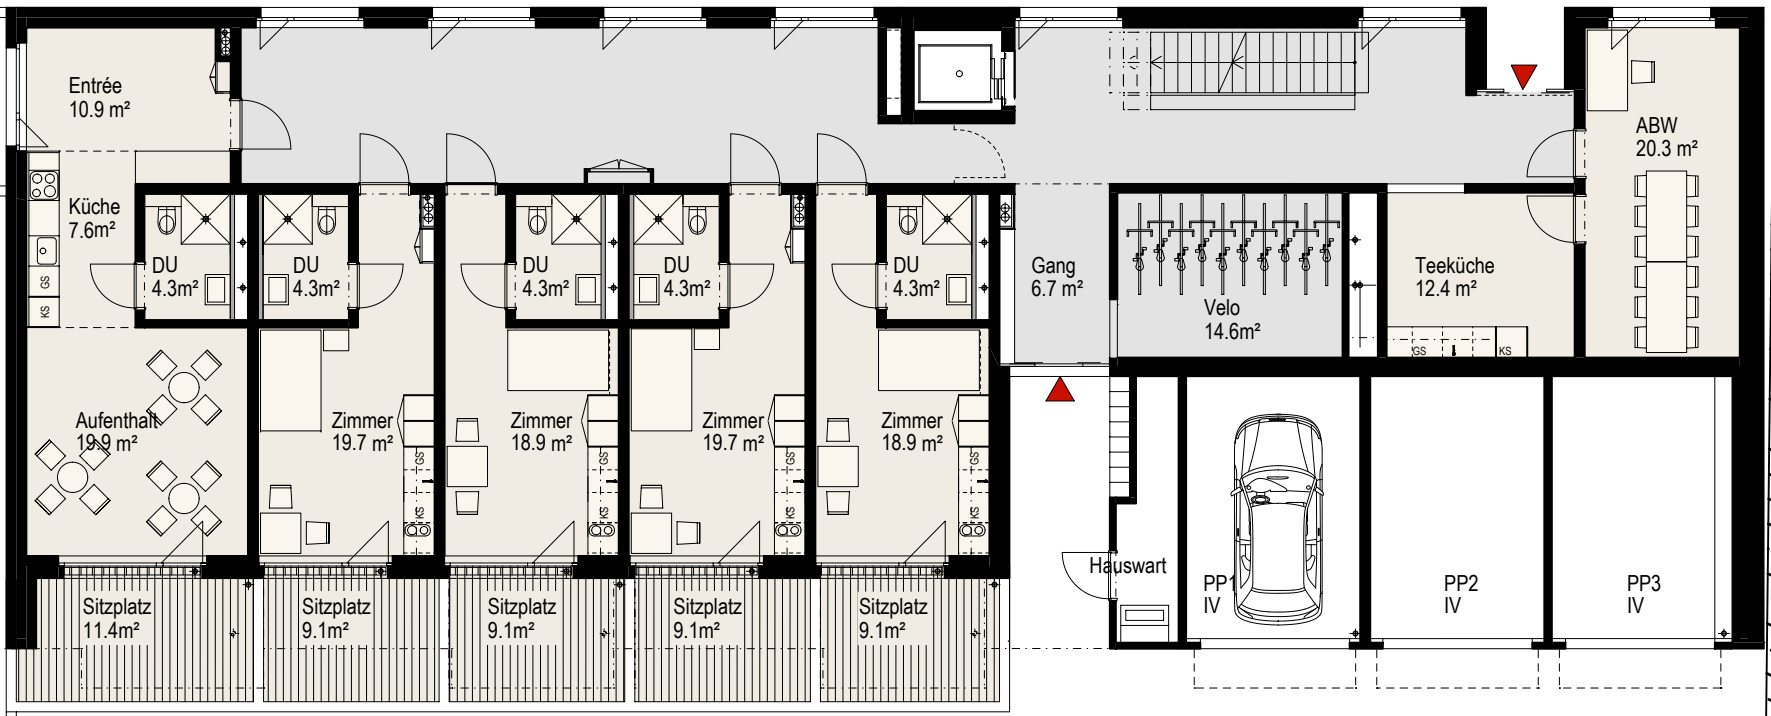

ABW EG 0.1
NF = 42.7m²

WHG EG 0.2
NF = 24.0m²

WHG EG 0.3
NF = 23.2m²

WHG EG 0.4
NF = 24.0m²


WHG EG 0.5
NF = 23.2m²

ABW EG 0.6
NF = 32.7m²

0 1 2 5

Erdgeschoss Haus D 1:150



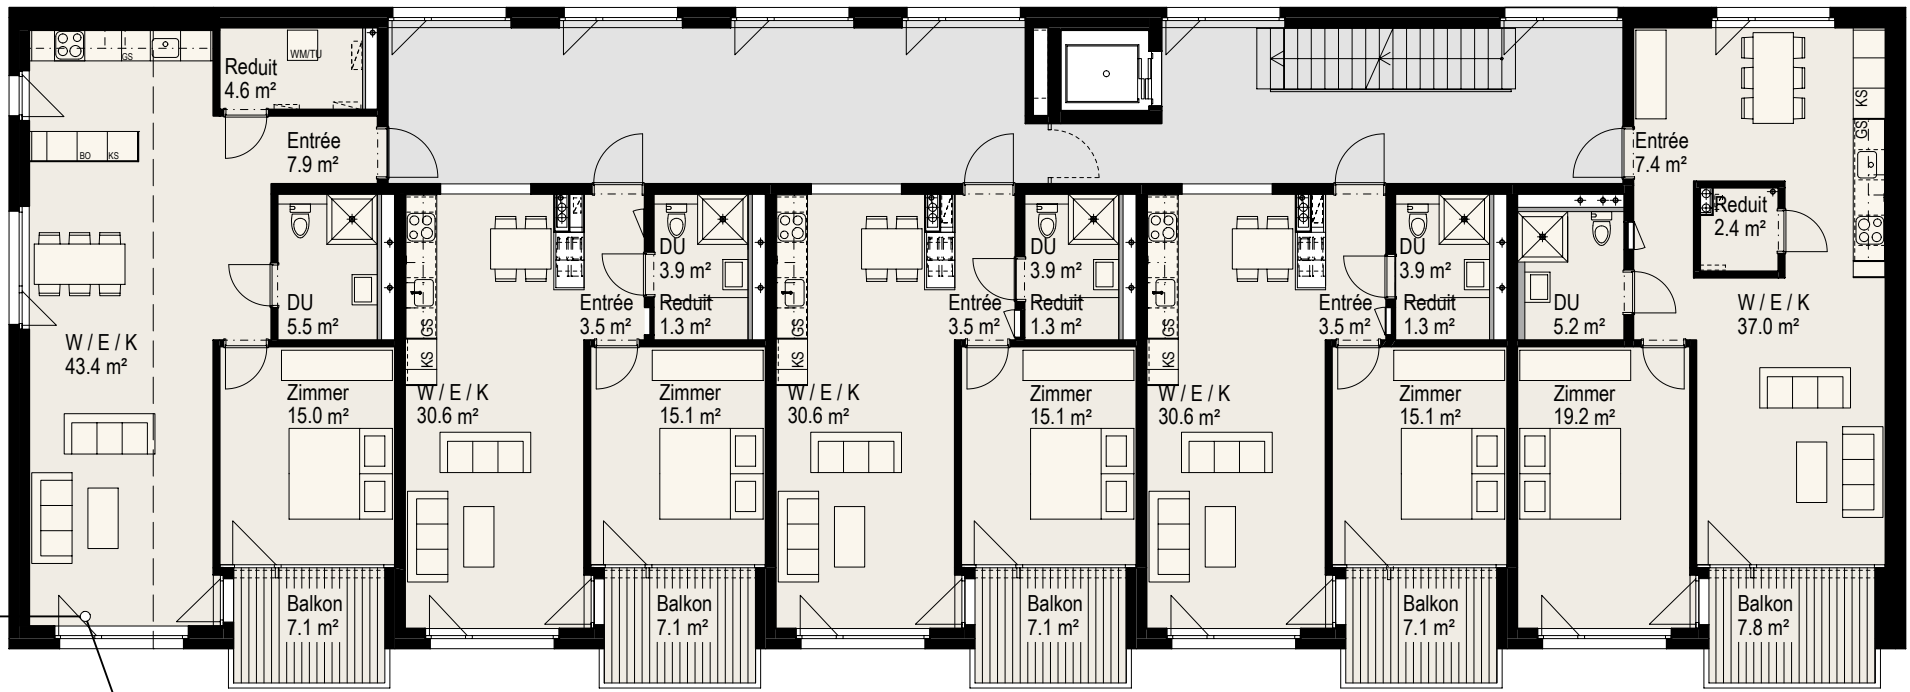


WHG OG 1.1
2.5 Zi
NF = 76.4m²


WHG OG 1.2
2.5 Zi
NF = 54.4m²

WHG OG 1.3
2.5 Zi
NF = 54.4m²

WHG OG 1.4
2.5 Zi
NF = 54.4m²

WHG OG 1.5
2.5 Zi
NF = 71.2m²

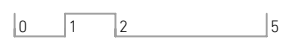

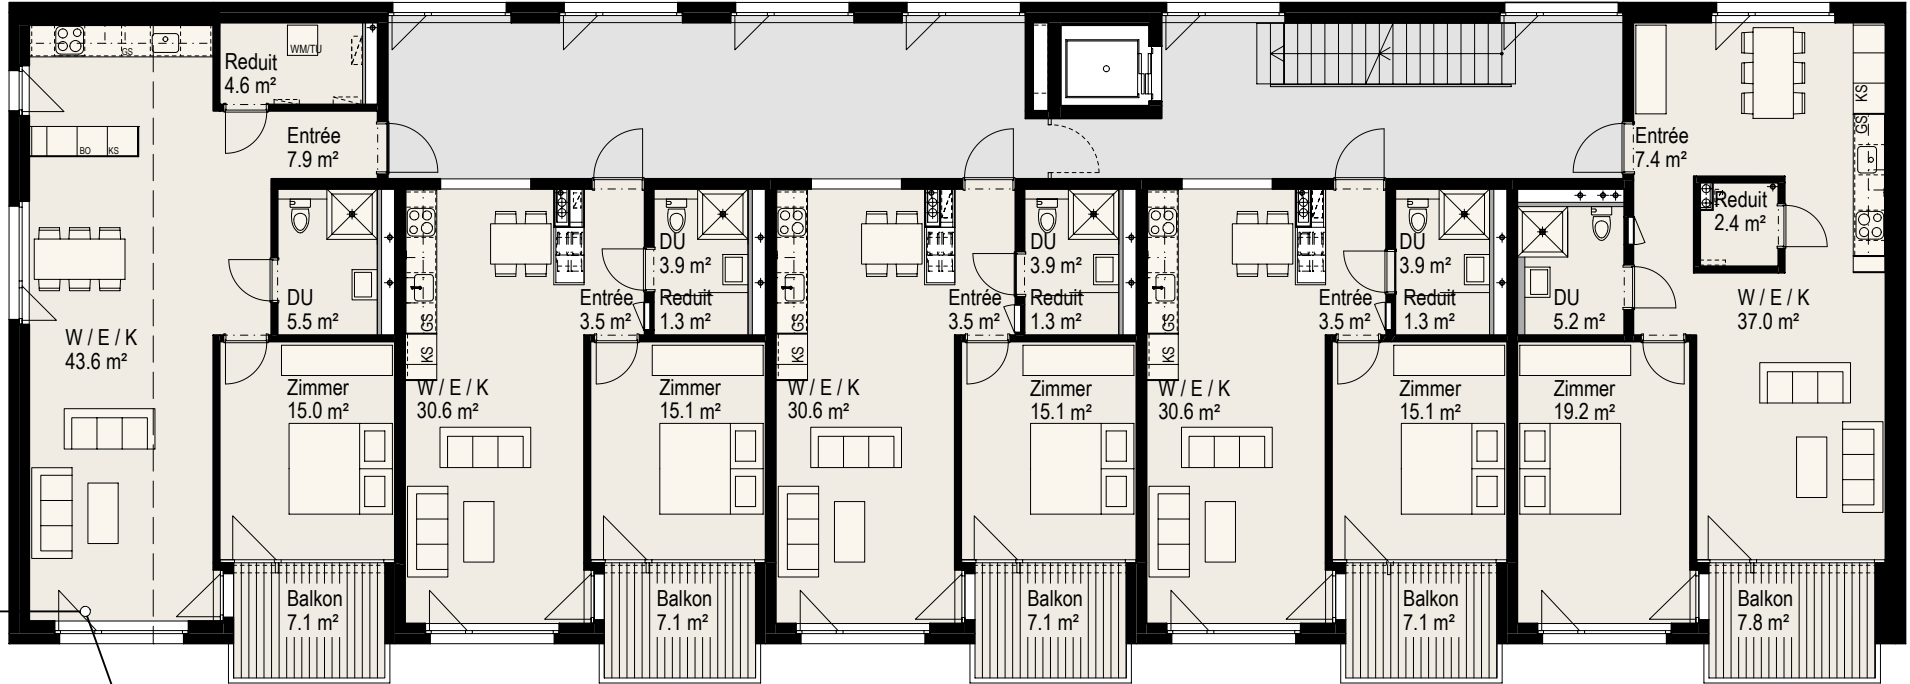


WHG OG 2.1
 2.5 Zi
 NF = 76.6m²


WHG OG 2.2
 2.5 Zi
 NF = 54.3m²

WHG OG 2.3
 2.5 Zi
 NF = 54.3m²

WHG OG 2.4
 2.5 Zi
 NF = 54.3m²

WHG OG 2.5
 2.5 Zi
 NF = 71.4m²

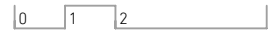

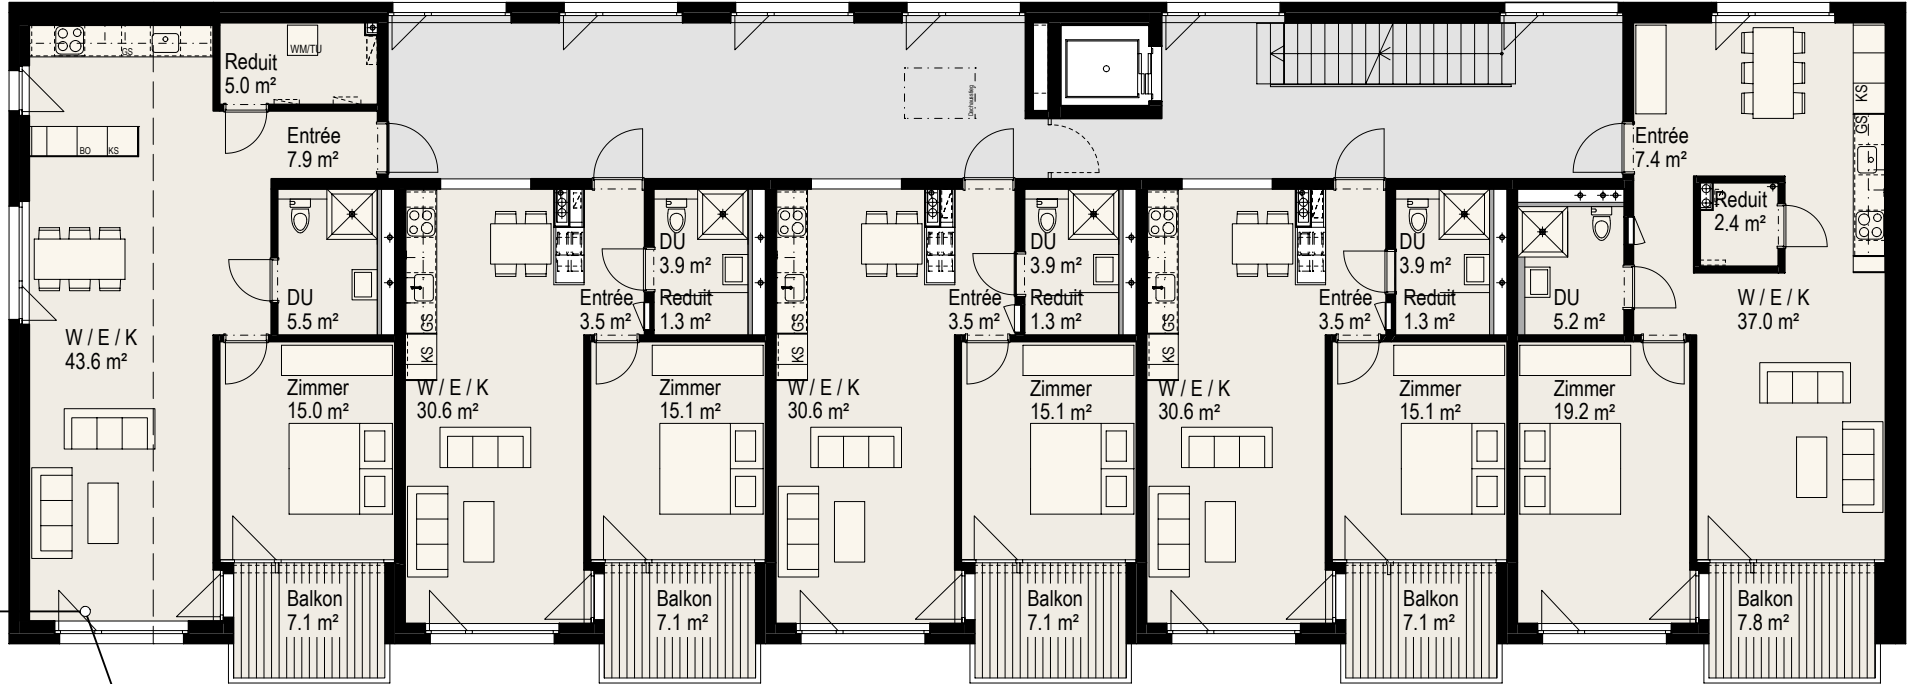


WHG OG 3.1
 2.5 Zi
 NF = 77.0m²



WHG OG 3.2
 2.5 Zi
 NF = 54.3m²

WHG OG 3.3
 2.5 Zi
 NF = 54.3m²

WHG OG 3.4
 2.5 Zi
 NF = 54.3m²

WHG OG 3.5
 2.5 Zi
 NF = 71.4m²

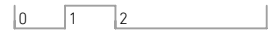

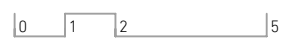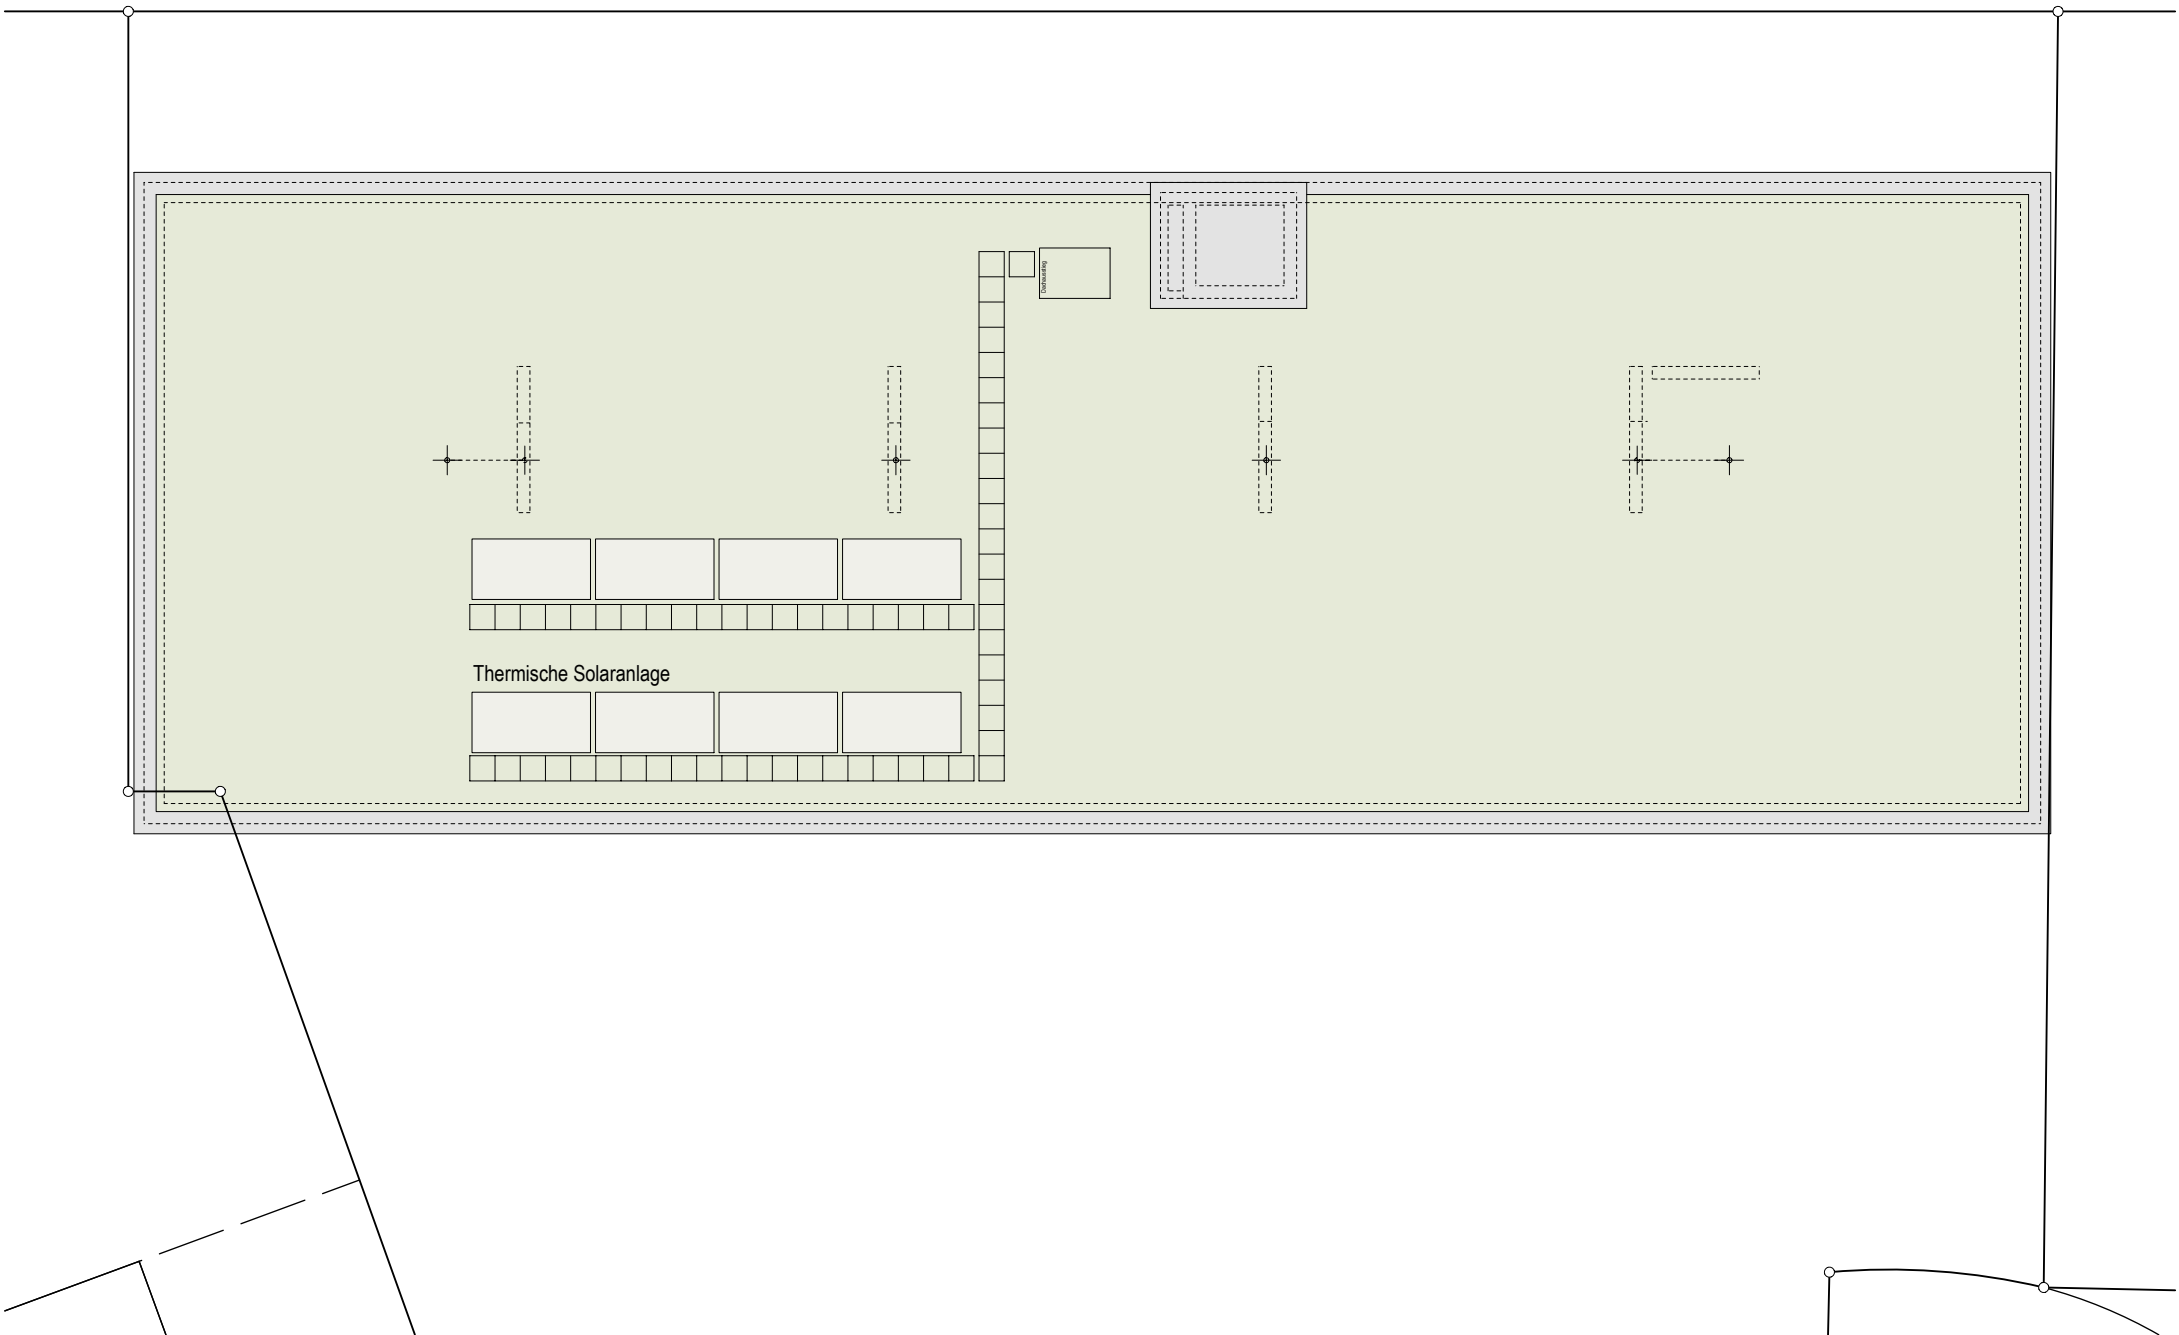

Dachaufsicht Haus D 1:150

